


4

3

2

1

FIXED BOLLARD OPTION

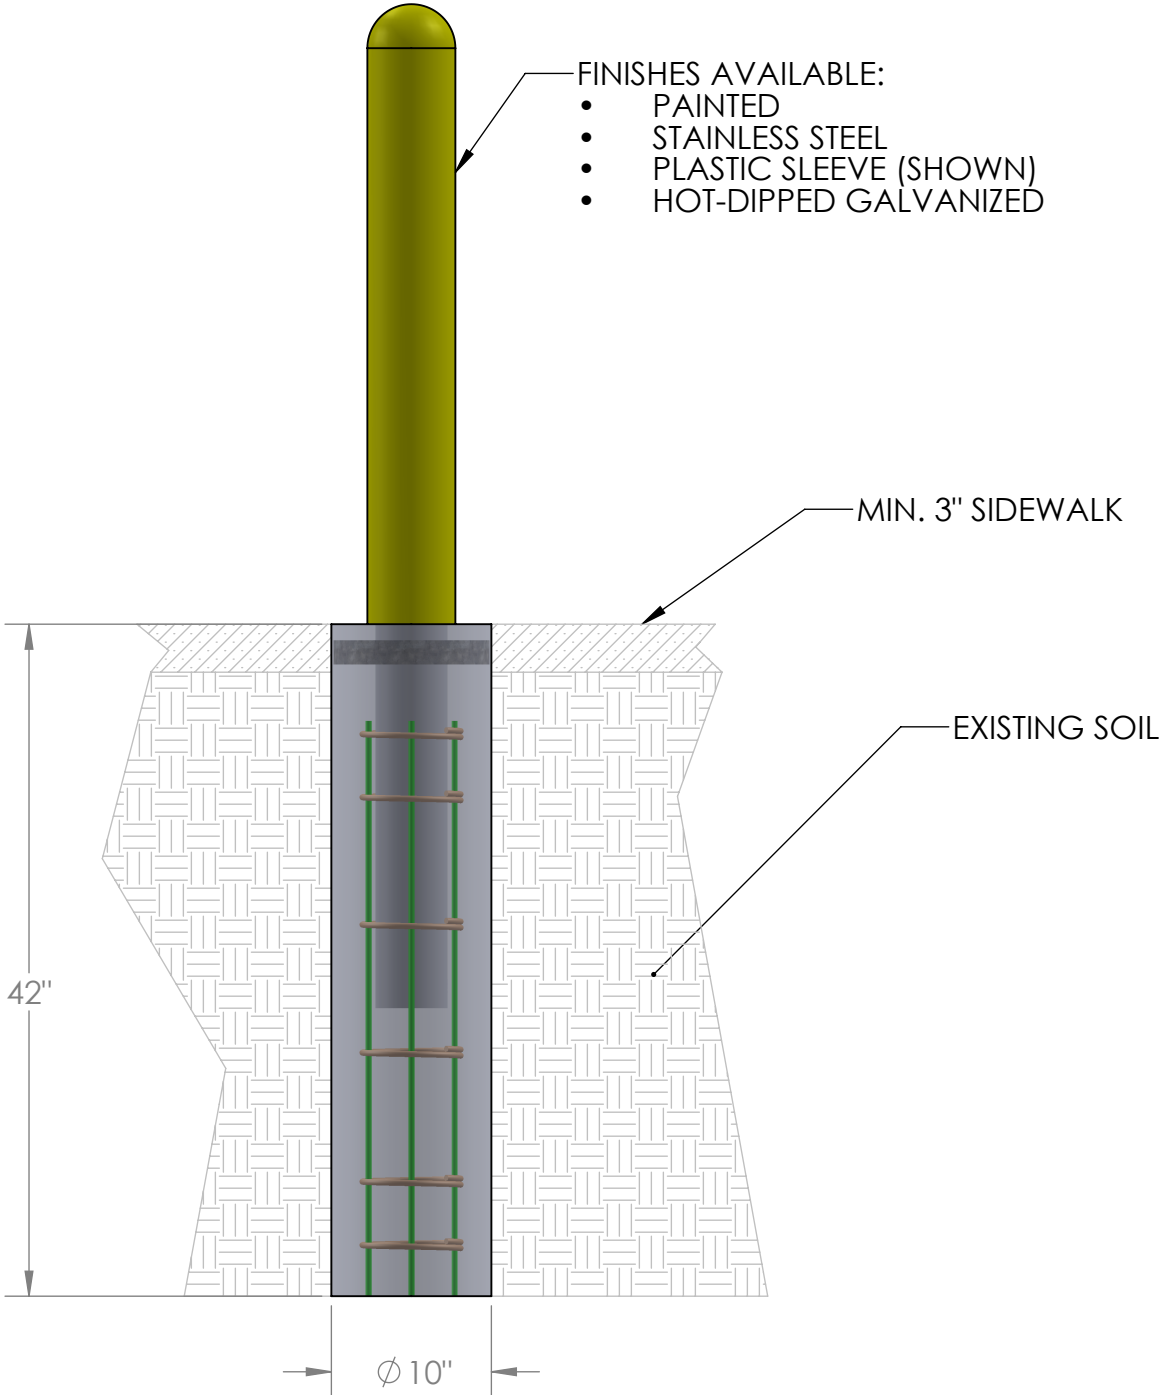

TRAFFICGUARD CORE-IN PROTECTION SYSTEM
ASTM F3016 S10 - 4 IN. BOLLARD

ALL MATERIALS, WITH THE EXCEPTION OF CONCRETE, REQUIRED FOR INSTALLATION ARE PROVIDED BY BOLLARD WAREHOUSE FOR EACH INSTALLATION.

ALL STEEL PARTS PROVIDED ARE HOT-DIPPED GALVANIZED PER ASTM A123.

US PATENT 8,297,873; 11,124,934; AND PATENTS PENDING.

REV NO	DATE	BY	COMMENTS

PROPRIETARY AND CONFIDENTIAL
THE INFORMATION CONTAINED IN THIS DRAWING IS THE SOLE PROPERTY OF TRAFFICGUARD, INC. ANY REPRODUCTION IN PART OR AS A WHOLE WITHOUT THE WRITTEN PERMISSION OF TRAFFICGUARD, INC. IS STRICTLY PROHIBITED.

		TrafficGuard, Inc. PO Box 201, Geneva IL 60134 www.trafficguard.net (877) 727-7347 sales@trafficguard.net	
TITLE: 4 in. S10 Fixed Post			
APPROVED BY: MSB		DATE: 12/29/2021	REV:
SIZE B	DWG. NO. Cutsheet 4 in. S10 Fixed	SHEET 1 OF 1	WEIGHT:
		DO NOT SCALE DRAWING	SCALE: 1:32

4

3

2

1