

4

3

2

1

REMOVABLE BOLLARD OPTION

TRAFFICGUARD CORE-IN PROTECTION SYSTEM ASTM F3016 S10 - 5 IN. BOLLARD


ALL MATERIALS, WITH THE EXCEPTION OF CONCRETE, REQUIRED FOR INSTALLATION ARE PROVIDED BY TRAFFICGUARD, INC. FOR EACH INSTALLATION.

ALL STEEL PARTS PROVIDED ARE HOT-DIPPED GALVANIZED PER ASTM A123.

US PATENT 8,297,873; 11,124,934; AND PATENTS PENDING.

FINISHES AVAILABLE:

- PAINTED
- STAINLESS STEEL
- PLASTIC SLEEVE (SHOWN)
- HOT-DIPPED GALVANIZED

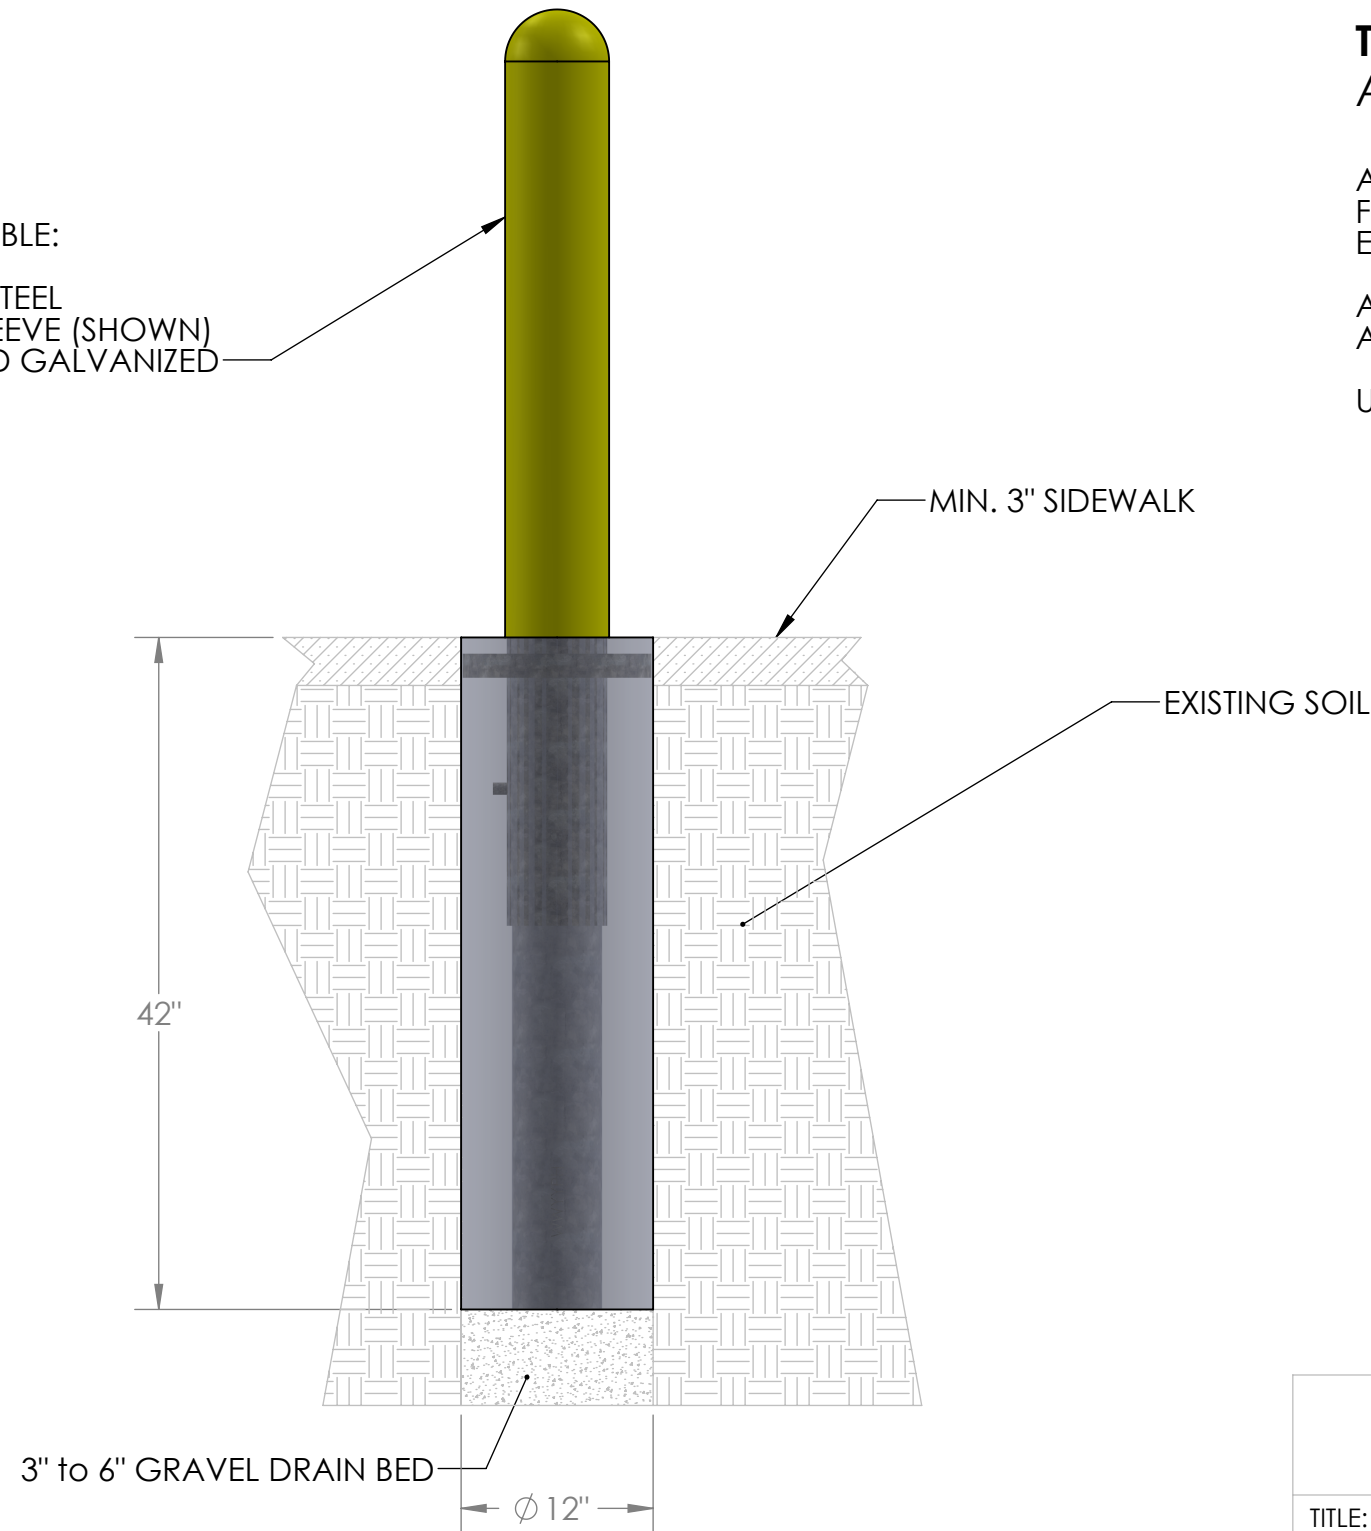

TrafficGuard, Inc.
 PO Box 201, Geneva IL 60134
 www.trafficguard.net
 (877) 727-7347 | sales@trafficguard.net

TITLE:		5 in. S10 Removable Post	
APPROVED BY:	MSB	DATE:	12/29/2021
SIZE	DWG. NO.	SHEET 1 OF 1	WEIGHT:
B	Cutsheet 5 in. S10 Removable	DO NOT SCALE DRAWING	SCALE: 1:32

REV NO	DATE	BY	COMMENTS

PROPRIETARY AND CONFIDENTIAL
 THE INFORMATION CONTAINED IN THIS DRAWING IS THE SOLE PROPERTY OF TRAFFICGUARD, INC. ANY REPRODUCTION IN PART OR AS A WHOLE WITHOUT THE WRITTEN PERMISSION OF TRAFFICGUARD, INC. IS STRICTLY PROHIBITED.

4

3

2

1