

4

3

2

1

FIXED BOLLARD OPTION


TRAFFICGUARD CORE-IN PROTECTION SYSTEM ASTM F3016 S20 - 6 IN. BOLLARD

- FINISHES AVAILABLE:
- PAINTED
 - STAINLESS STEEL
 - PLASTIC SLEEVE (SHOWN)
 - HOT-DIPPED GALVANIZED

ALL MATERIALS, WITH THE EXCEPTION OF CONCRETE, REQUIRED FOR INSTALLATION ARE PROVIDED BY BOLLARD WAREHOUSE FOR EACH INSTALLATION.

ALL STEEL PARTS PROVIDED ARE HOT-DIPPED GALVANIZED PER ASTM A123.

US PATENT 8,297,873; 11,124,934; AND PATENTS PENDING.

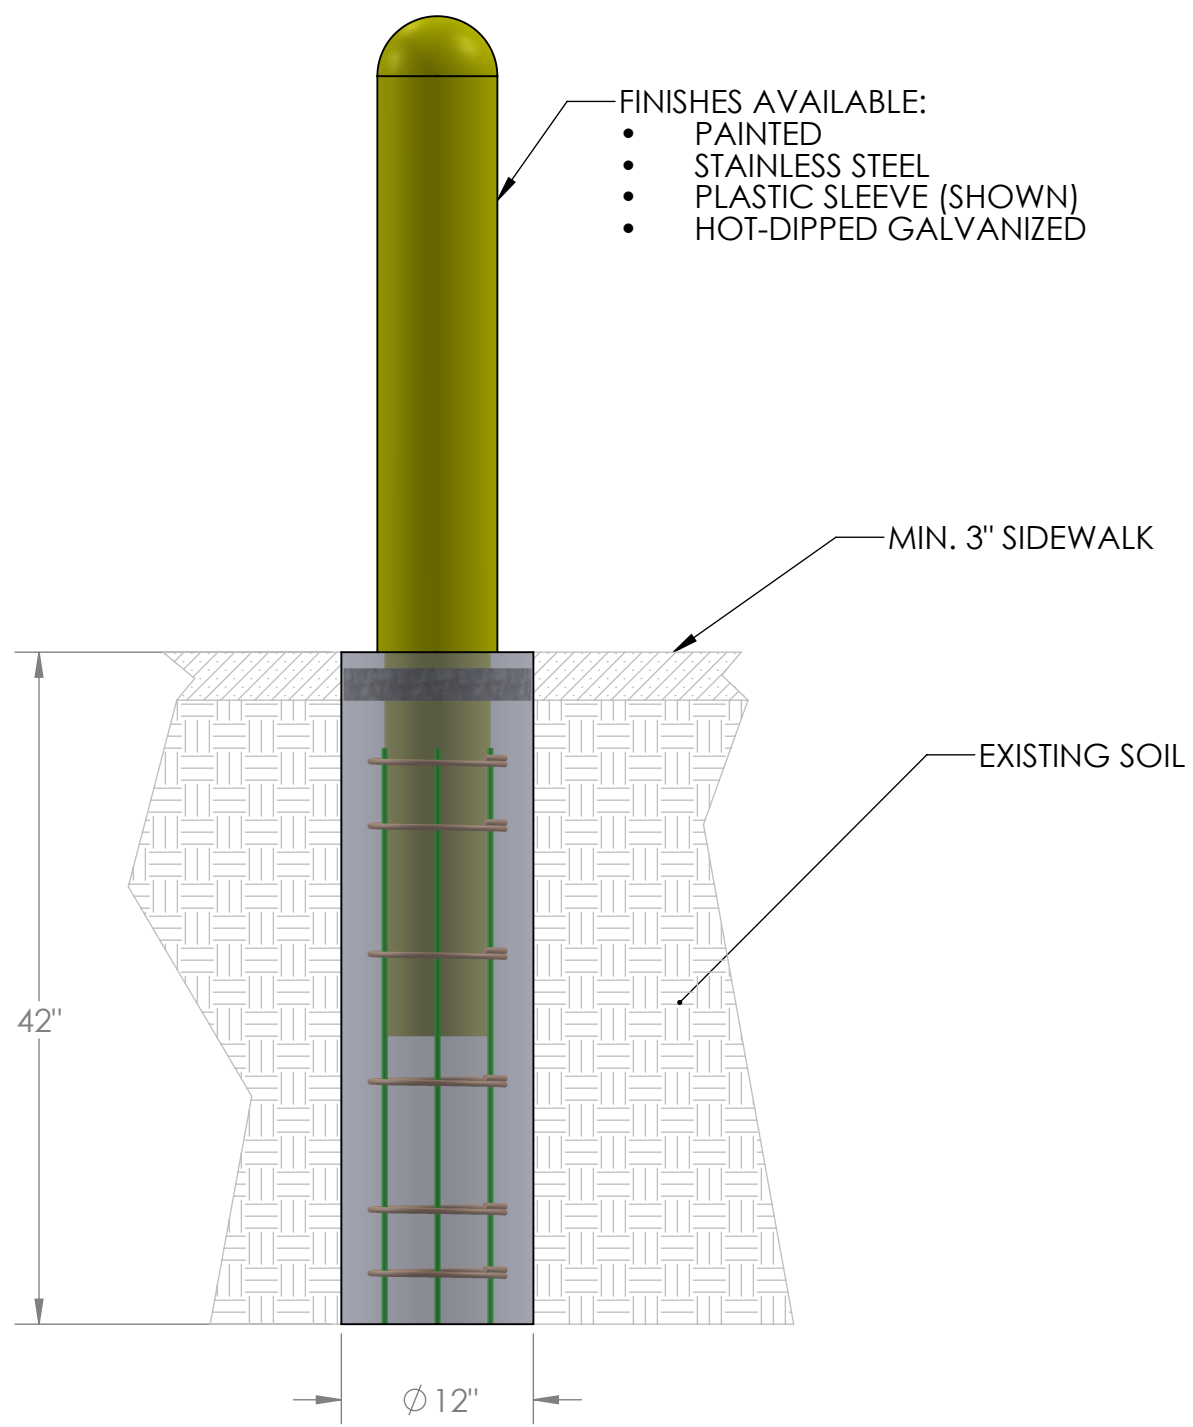

TrafficGuard, Inc.
 PO Box 201, Geneva IL 60134
 www.trafficguard.net
 (877) 727-7347 | sales@trafficguard.net

TITLE:		6 in. S20 Fixed Post	
APPROVED BY:		DATE:	REV:
MSB		12/29/2021	
SIZE	DWG. NO.	SHEET 1 OF 1	WEIGHT:
B	Cutsheet 6 in. S20 Fixed	DO NOT SCALE DRAWING	SCALE: 1:32

REV NO	DATE	BY	COMMENTS

PROPRIETARY AND CONFIDENTIAL
 THE INFORMATION CONTAINED IN THIS DRAWING IS THE SOLE PROPERTY OF TRAFFICGUARD, INC. ANY REPRODUCTION IN PART OR AS A WHOLE WITHOUT THE WRITTEN PERMISSION OF TRAFFICGUARD, INC. IS STRICTLY PROHIBITED.

4

3

2

1

B

B

A

A