

4

3

2

1

### REMOVABLE BOLLARD OPTION

- FINISHES AVAILABLE:
- PAINTED
  - STAINLESS STEEL
  - PLASTIC SLEEVE (SHOWN)
  - HOT-DIPPED GALVANIZED


### TRAFFICGUARD CORE-IN PROTECTION SYSTEM

#### ASTM F3016 S20 - 6 IN. BOLLARD

ALL MATERIALS, WITH THE EXCEPTION OF CONCRETE, REQUIRED FOR INSTALLATION ARE PROVIDED BY TRAFFICGUARD, INC. FOR EACH INSTALLATION.

ALL STEEL PARTS PROVIDED ARE HOT-DIPPED GALVANIZED PER ASTM A123.

US PATENT 8,297,873; 11,124,934; AND PATENTS PENDING.

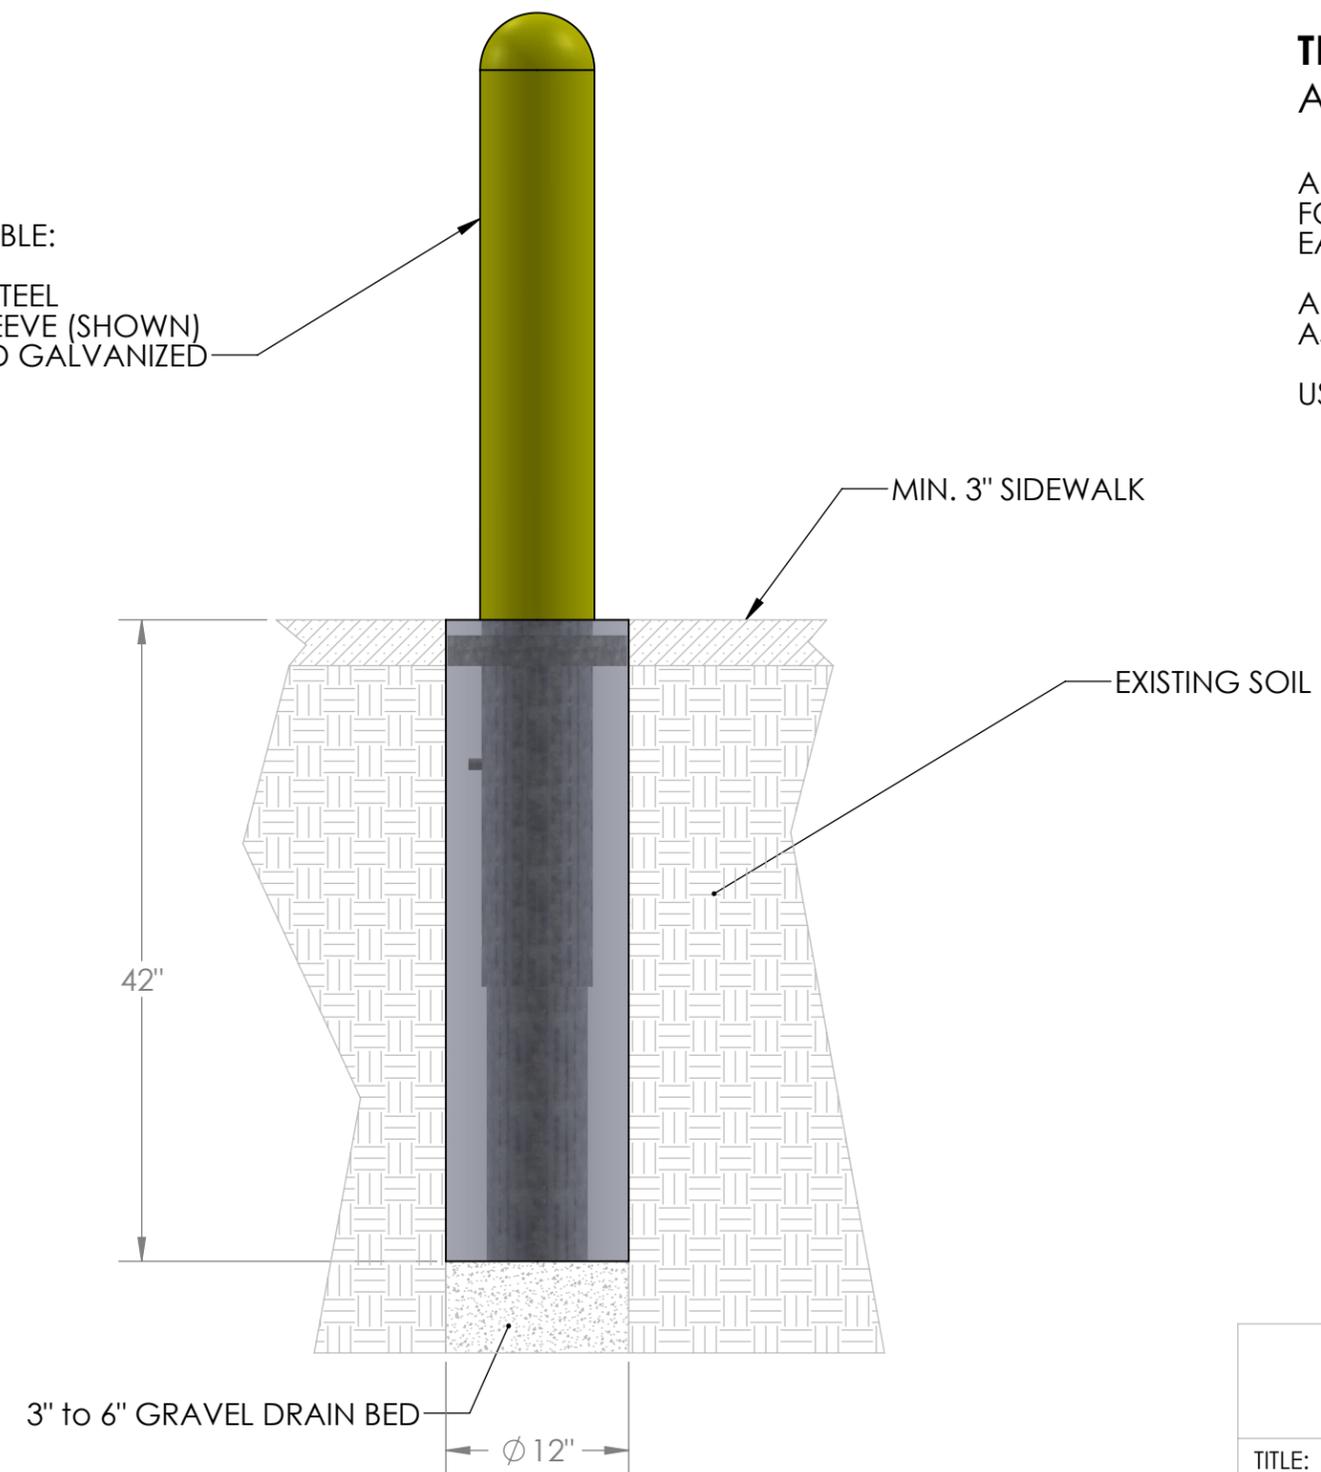

**TrafficGuard, Inc.**  
 PO Box 201, Geneva IL 60134  
 www.trafficguard.net  
 (877) 727-7347 | sales@trafficguard.net

TITLE:		6 in. S20 Removable Post	
APPROVED BY:	MSB	DATE:	12/29/2021
SIZE	DWG. NO.	SHEET 1 OF 1	WEIGHT:
<b>B</b>	Cutsheet 6 in. S20 Removable	DO NOT SCALE DRAWING	SCALE: 1:32

REV NO	DATE	BY	COMMENTS

**PROPRIETARY AND CONFIDENTIAL**  
 THE INFORMATION CONTAINED IN THIS DRAWING IS THE SOLE PROPERTY OF TRAFFICGUARD, INC. ANY REPRODUCTION IN PART OR AS A WHOLE WITHOUT THE WRITTEN PERMISSION OF TRAFFICGUARD, INC. IS STRICTLY PROHIBITED.

4

3

2

1