

4

3

2

1

FIXED BOLLARD OPTION

REMOVABLE BOLLARD OPTION
HELIX LOCK PATENTED
LOCKING SYSTEM
U.S. PATENT 8,297,873

TRAFFICGUARD CORE-IN PROTECTION SYSTEM
ASTM F3016 S10 - 5 IN. BOLLARD

ALL MATERIALS, WITH THE EXCEPTION OF CONCRETE, REQUIRED FOR INSTALLATION ARE PROVIDED BY BOLLARD WAREHOUSE FOR EACH INSTALLATION.

ALL STEEL PARTS PROVIDED ARE HOT-DIPPED GALVANIZED PER ASTM A123.



BOLLARD WAREHOUSE, INC. IS THE LICENSED MANUFACTURER OF TRAFFICGUARD®, INC. ASTM F3016 CRASH TESTED BOLLARD LINE.

- FINISHES AVAILABLE:
- PAINTED
 - STAINLESS STEEL
 - PLASTIC SLEEVE (SHOWN)
 - HOT-DIPPED GALVANIZED

PATENT PENDING

MIN. 3" SIDEWALK


EXISTING SOIL

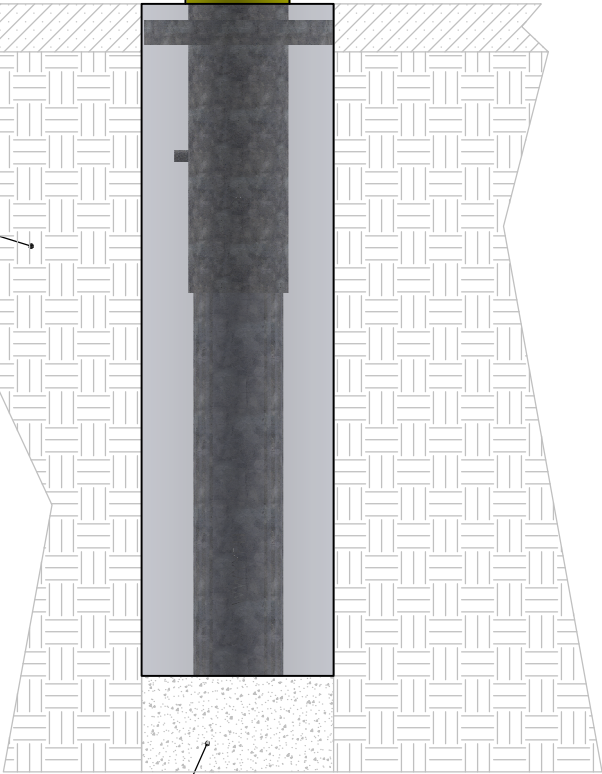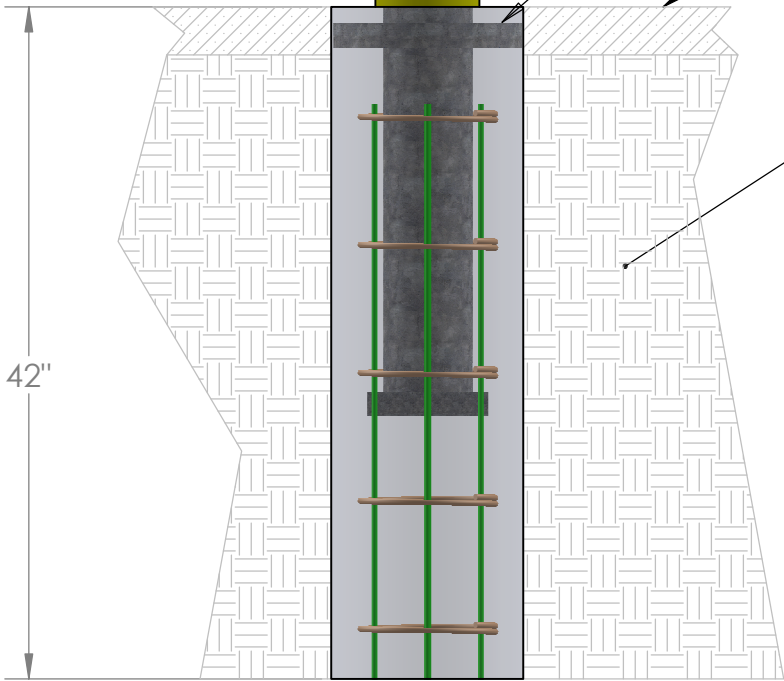

3" to 6" GRAVEL DRAIN BED

REV NO	DATE	BY	COMMENTS

PROPRIETARY AND CONFIDENTIAL
THE INFORMATION CONTAINED IN THIS DRAWING IS THE SOLE PROPERTY OF BEASON BRACKIN & ASSOCIATES, LLC. ANY REPRODUCTION IN PART OR AS A WHOLE WITHOUT THE WRITTEN PERMISSION OF BEASON BRACKIN & ASSOCIATES, LLC IS PROHIBITED.

BOLLARD • WAREHOUSE •		Bollard Warehouse, Inc. www.bollardwarehouse.com sales@bollardwarehouse.com 877-727-7347 Off. / 800-814-7194 Fax	
TITLE: 5 in. S10 Cutsheet			
APPROVED BY: 		DATE: 9/11/2020	REV:
SIZE B	DWG. NO. CoreIn Cutsheet 5in S10	SHEET 1 OF 1 DO NOT SCALE DRAWING	WEIGHT: SCALE: 1:32

\\ss-nas01\Engineering\Project Files\PEDS\TrafficGuard\2019 Core-In Protection System\drafting\CoreIn Cutsheet 5in S10